

PROFESSIONAL CERTIFICATION:
GANT-BRUNNETT ARCHITECTS IS A REGISTERED ARCHITECTURAL FIRM AND THE ARCHITECTS AND ENGINEERS ARE LICENSED IN THE STATE OF MARYLAND. LICENSE NUMBER: 0735. EXPIRES 12/31/2026.
ALL REPRODUCTION IS PROHIBITED.

CONSULTANTS:


PROJECT:

BOWIE LIBRARY
15210 ANNAPOLIS ROAD
BOWIE, MD 20715


REQ. NO.	20486
DATE	11/7/15
SCALE	AS NOTED
REV./NO.	

SECOND FLOOR PLAN

SHEET NO. 07
A102

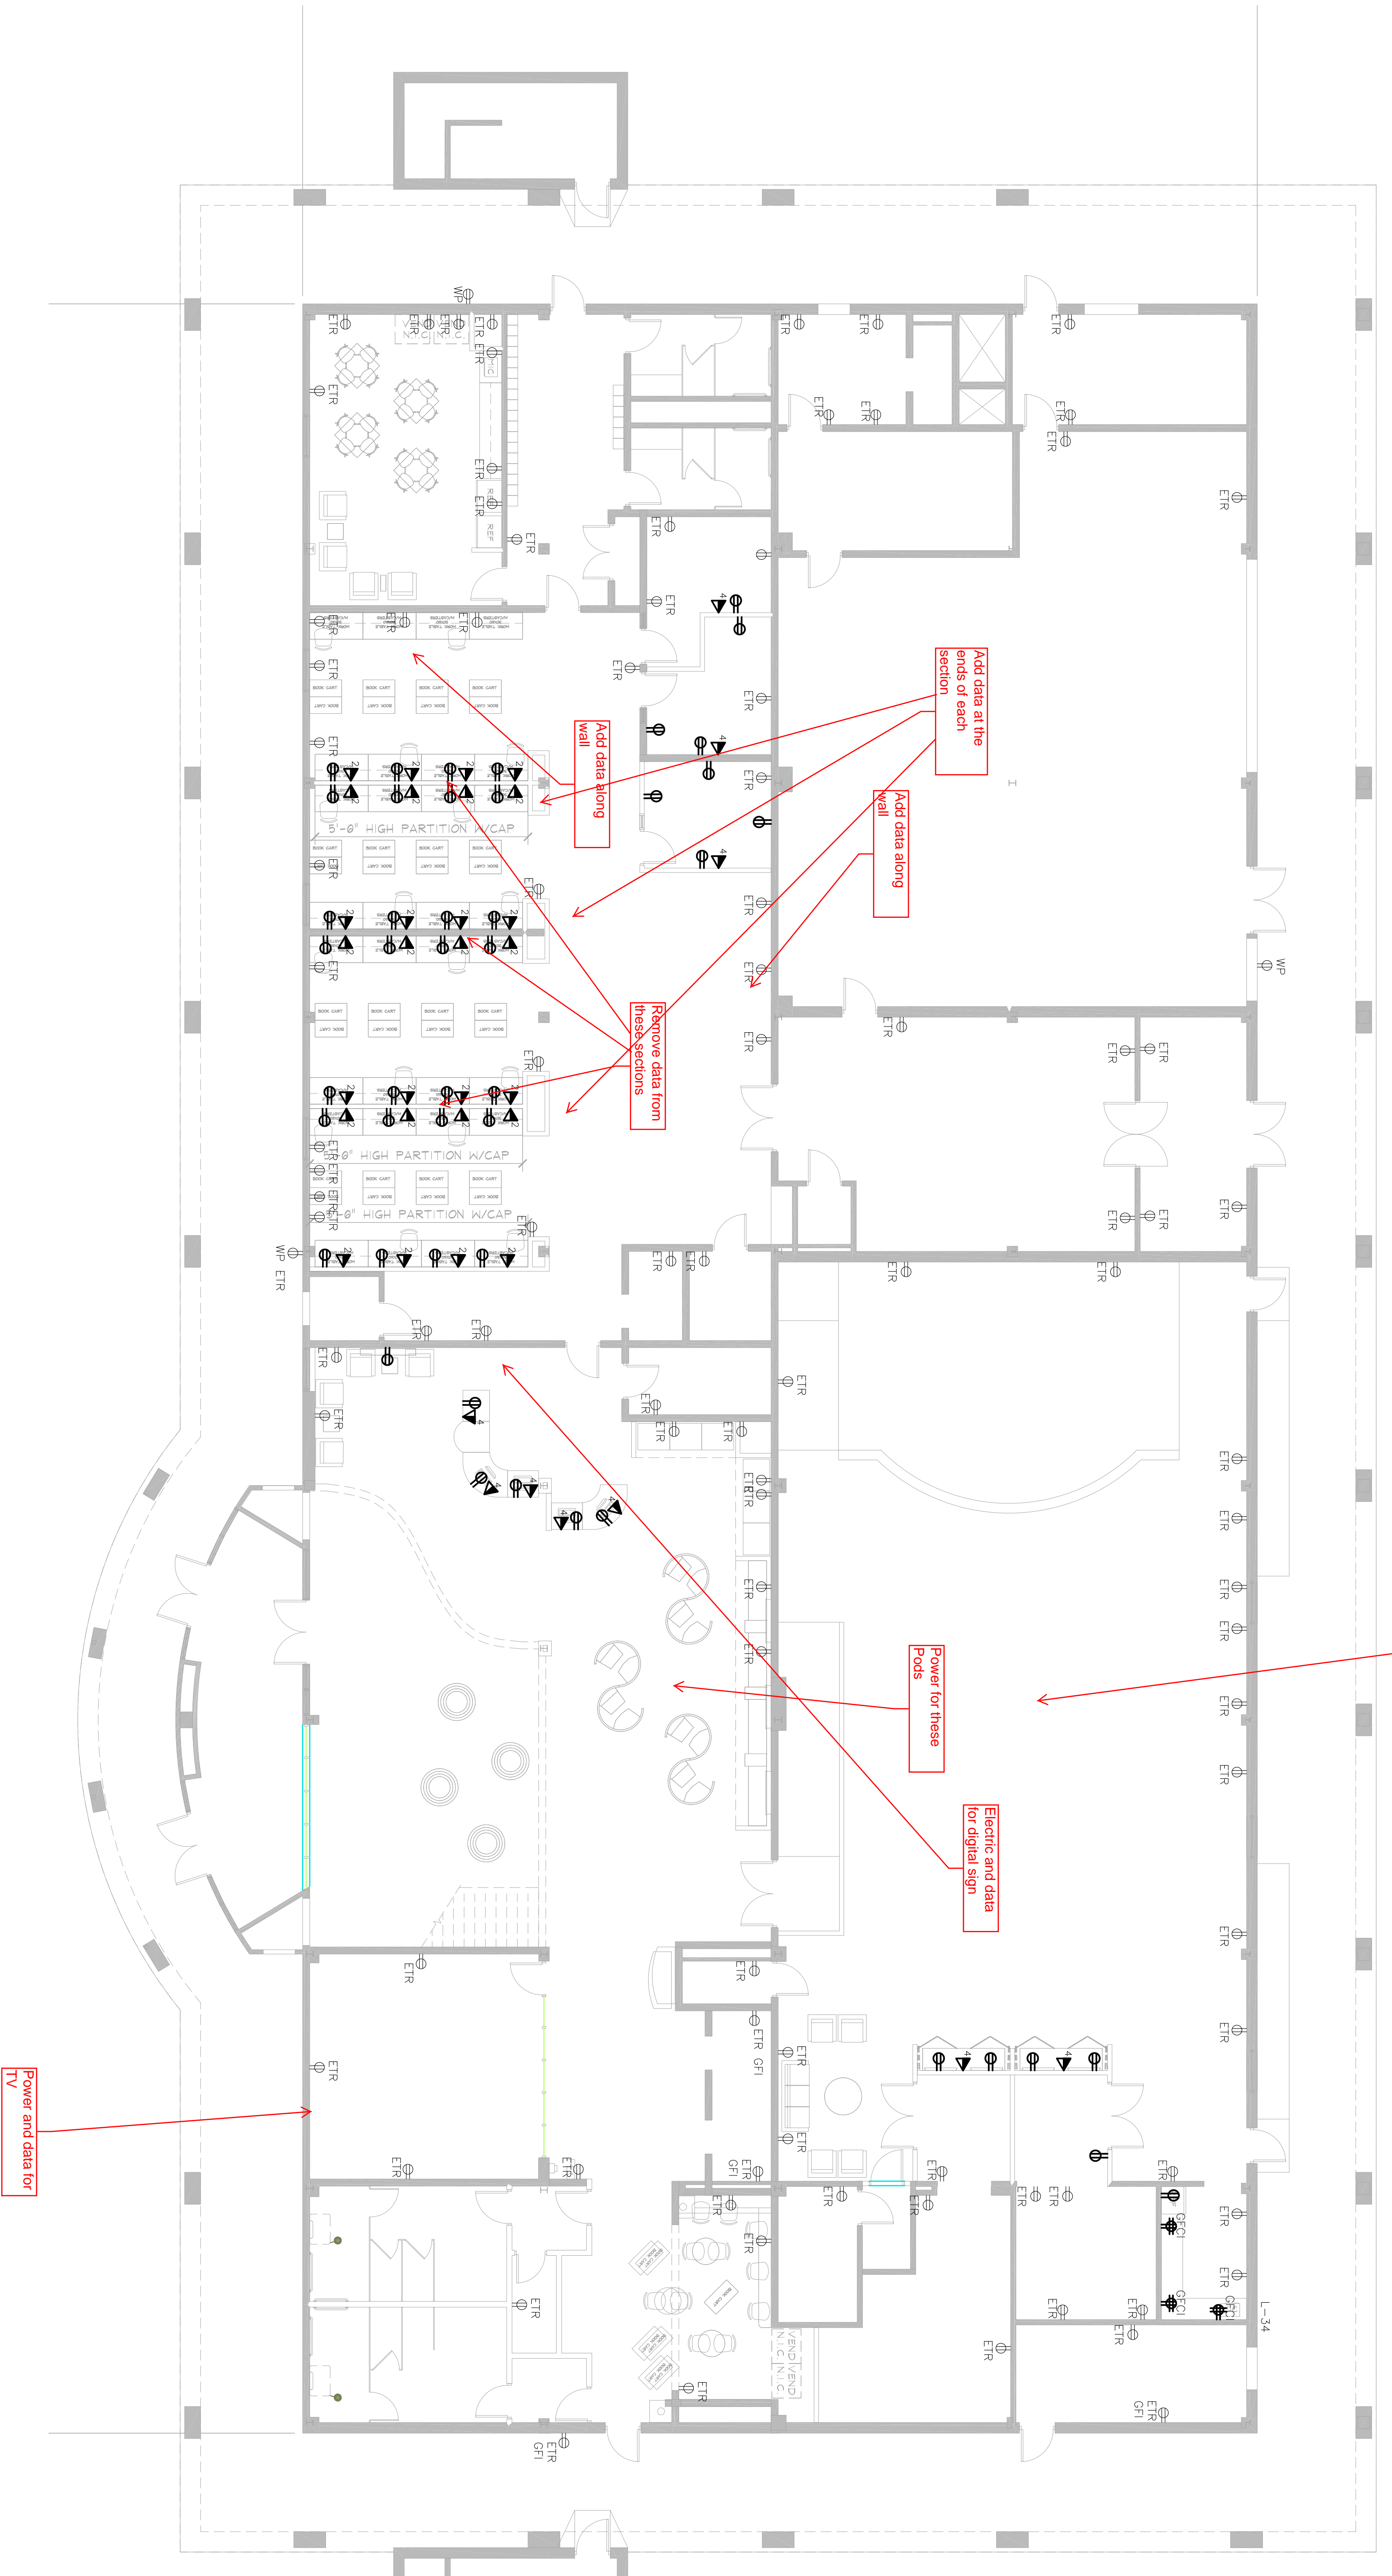

FIRST FLOOR — NEW WORK — POWER
SCALE: 1/8" = 1'-0"

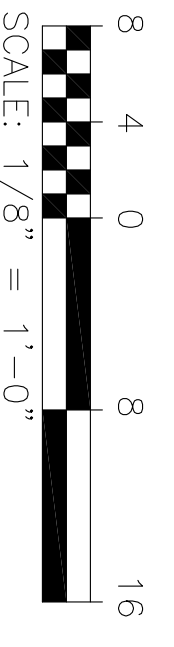


PROFESSIONAL CERTIFICATION:
DESIGNED BY: GANT+BRUNETT ARCHITECTS
DATE: 11/7/15
SCALE: AS NOTED
REVISION:

PROJECT:

BOWIE LIBRARY
15210 ANNAPOLIS ROAD
BOWIE, MD 20715

SECOND FLOOR PLAN

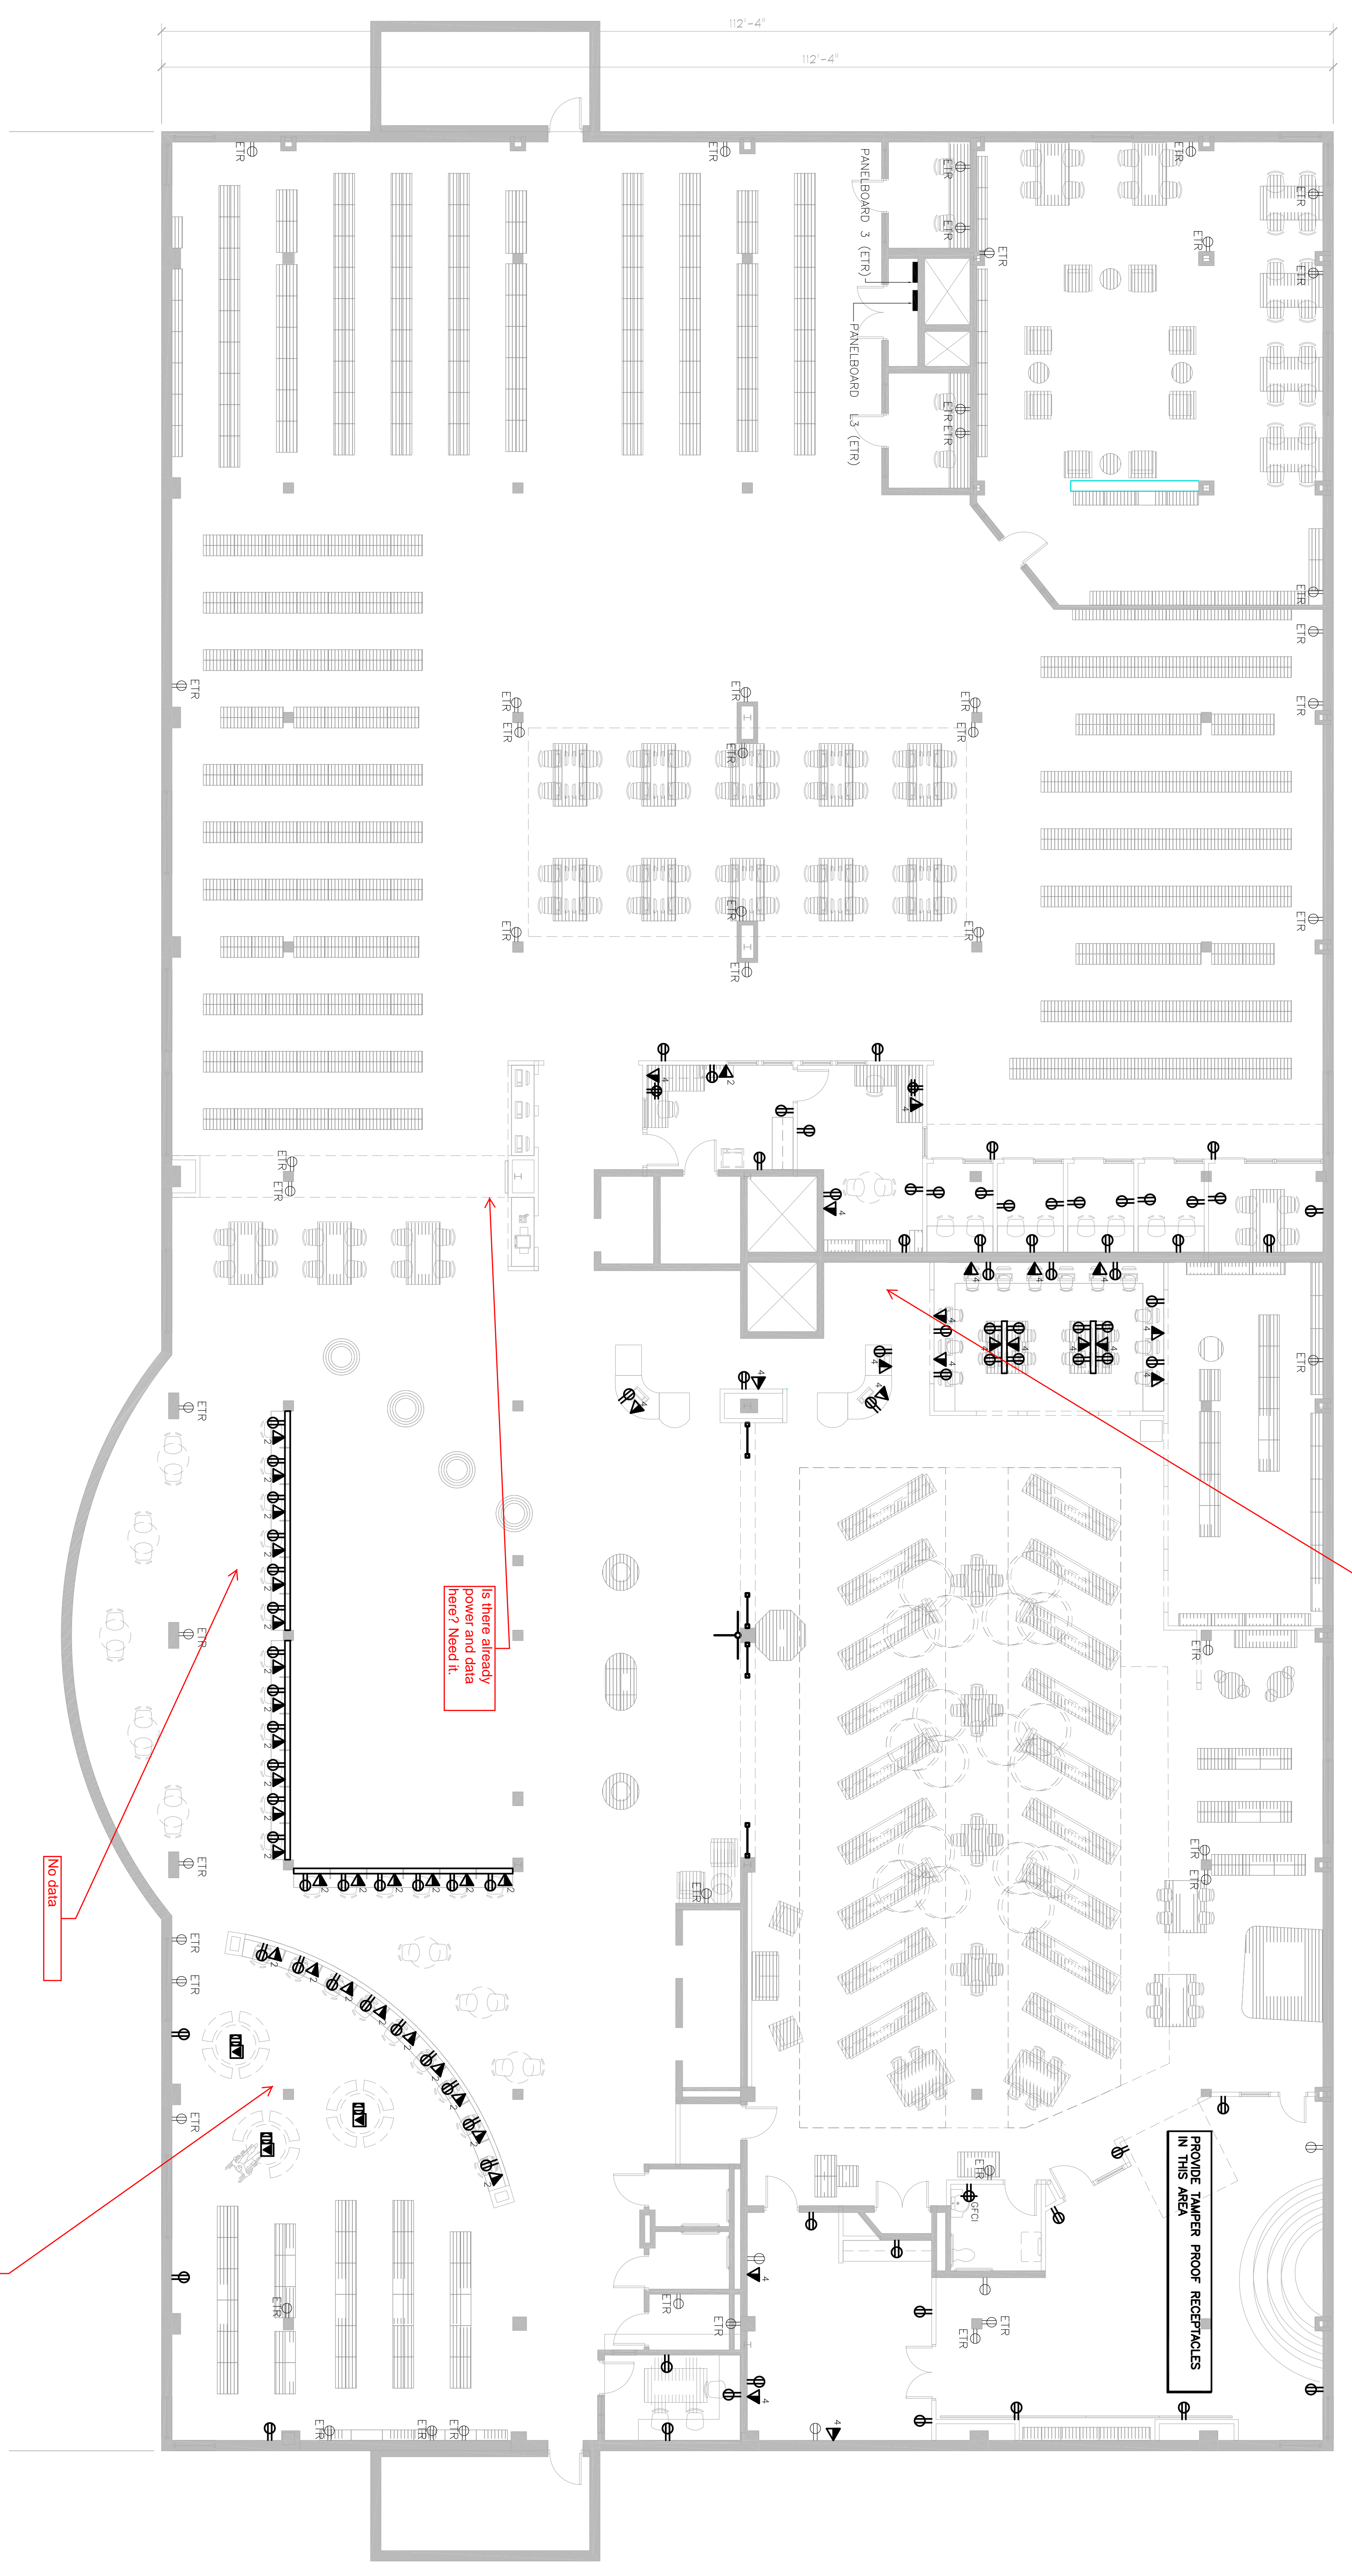

SECOND FLOOR — NEW WORK — POWER
 SCALE: 1/8" = 1'-0"

