

- none
- single
- double
- triple
- quad


● Wifi on beam or ceiling grid


**BASEMENT & FIRST FLOOR LOWER
FLOOR PLAN — NEW WORK — POWER**
SCALE: 1/8" = 1'-0"

- ← 3RD FLR.
- ← 2ND FLR. LOWER
- ← 1ST FLR. LOWER

SECTION

- none
- single
- double
- triple
- quad

 Wifi on beam or ceiling grid

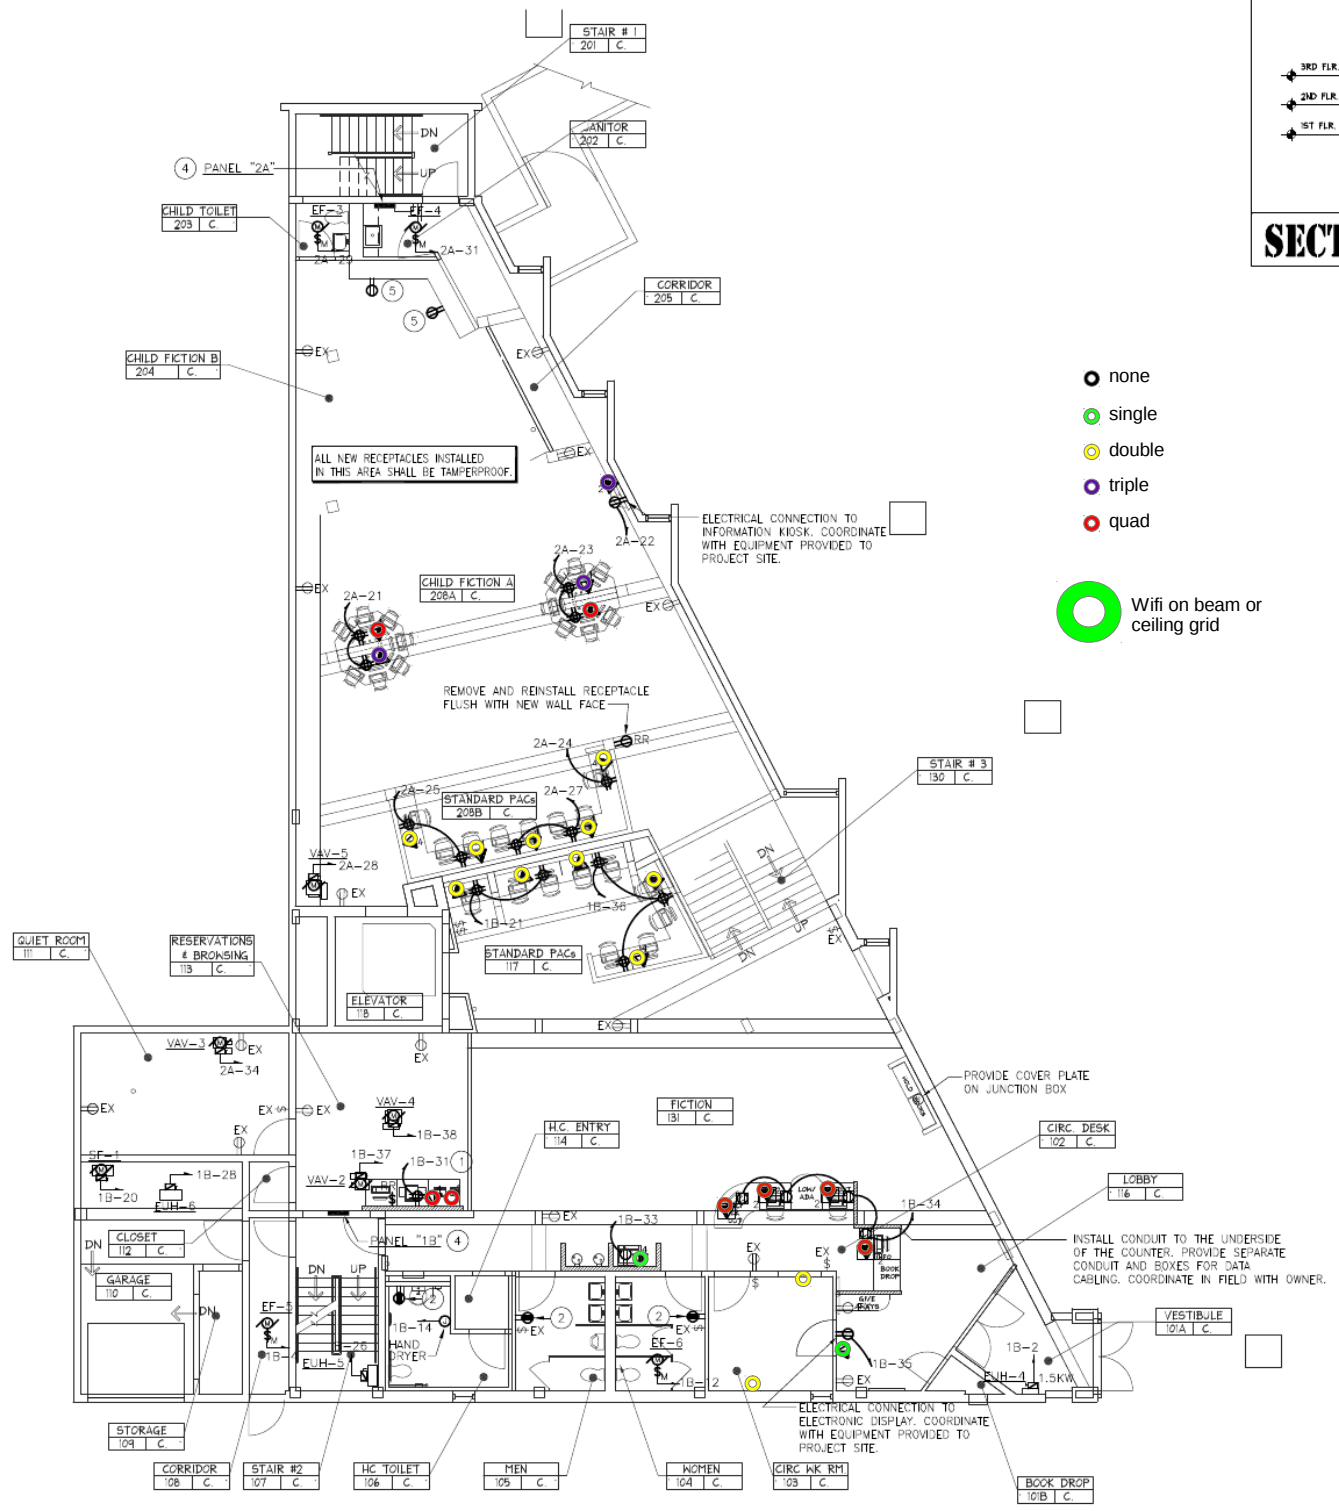

FIRST FLOOR UPPER & SECOND FLOOR LOWER
 FLOOR PLAN — NEW WORK — POWER

SCALE: 1/8" = 1'-0"

